


PROPOSED SITE PLAN

SCALE: 1" = 100' 5 DECEMBER 2012

NOTE:
PLAN IS NOT DRAWN TO SCALE AND SHALL BE USED FOR
INFORMATIONAL PURPOSES ONLY. BUILDING AND SITE LAYOUT
CAN BE ADJUSTED AS PER DISCUSSIONS WITH THE TENANT.

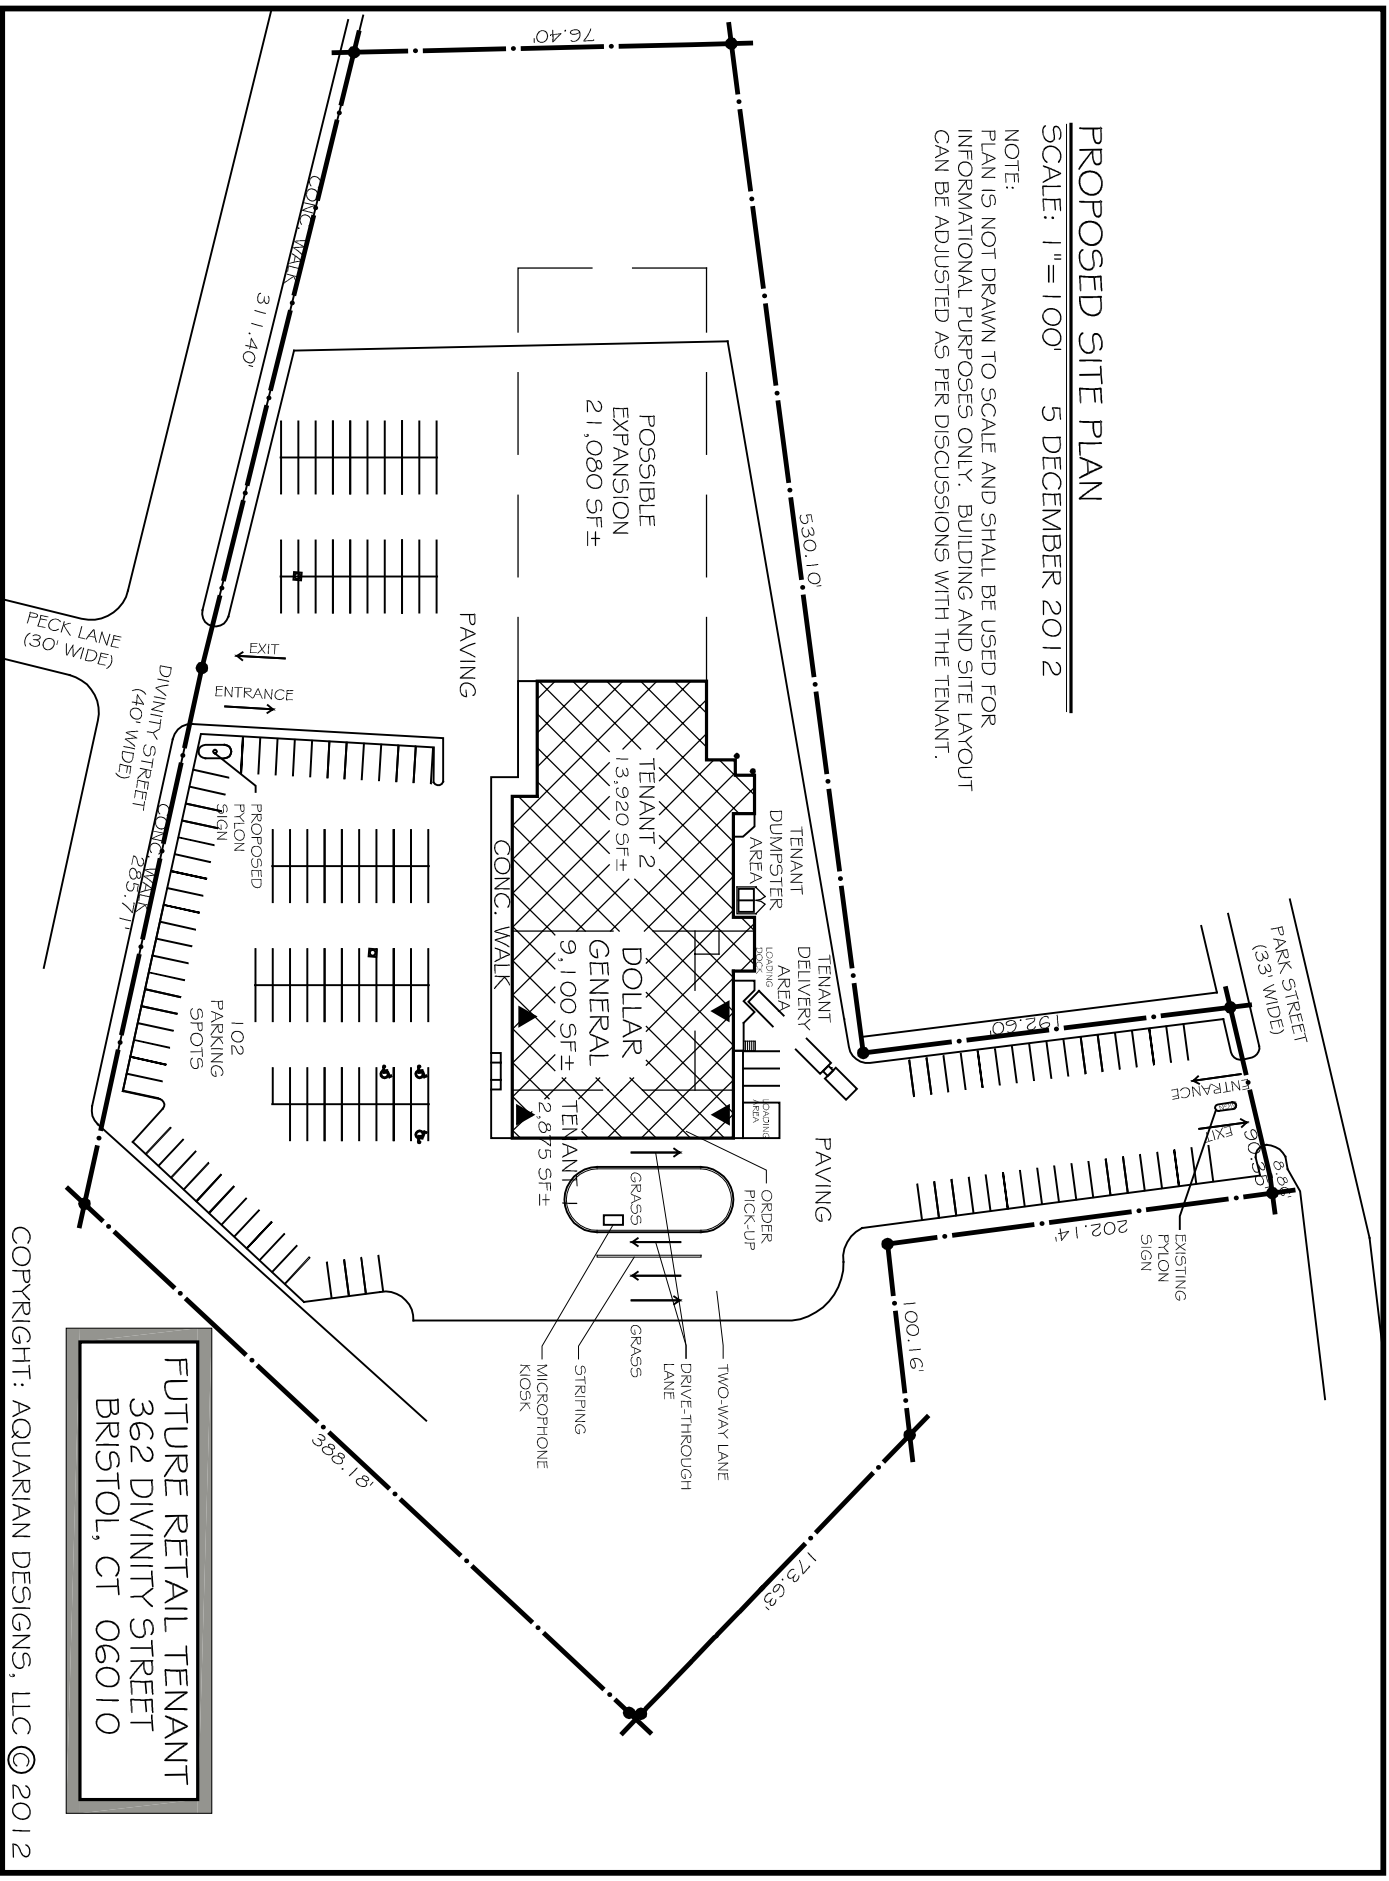

FUTURE RETAIL TENANT
362 DIVINITY STREET
BRISTOL, CT 06010