


DON HAMMERBERG ASSOC.
ARCHITECTS
772 FARMINGTON AVENUE
FARMINGTON CT 06032
860 677-9501 FAX 860 676-9459

FARMINGTON SHOPPING CENTER
SCOTT SWAMP ROAD
FARMINGTON, CT

JOB# 1818

DATE: 12/21/11

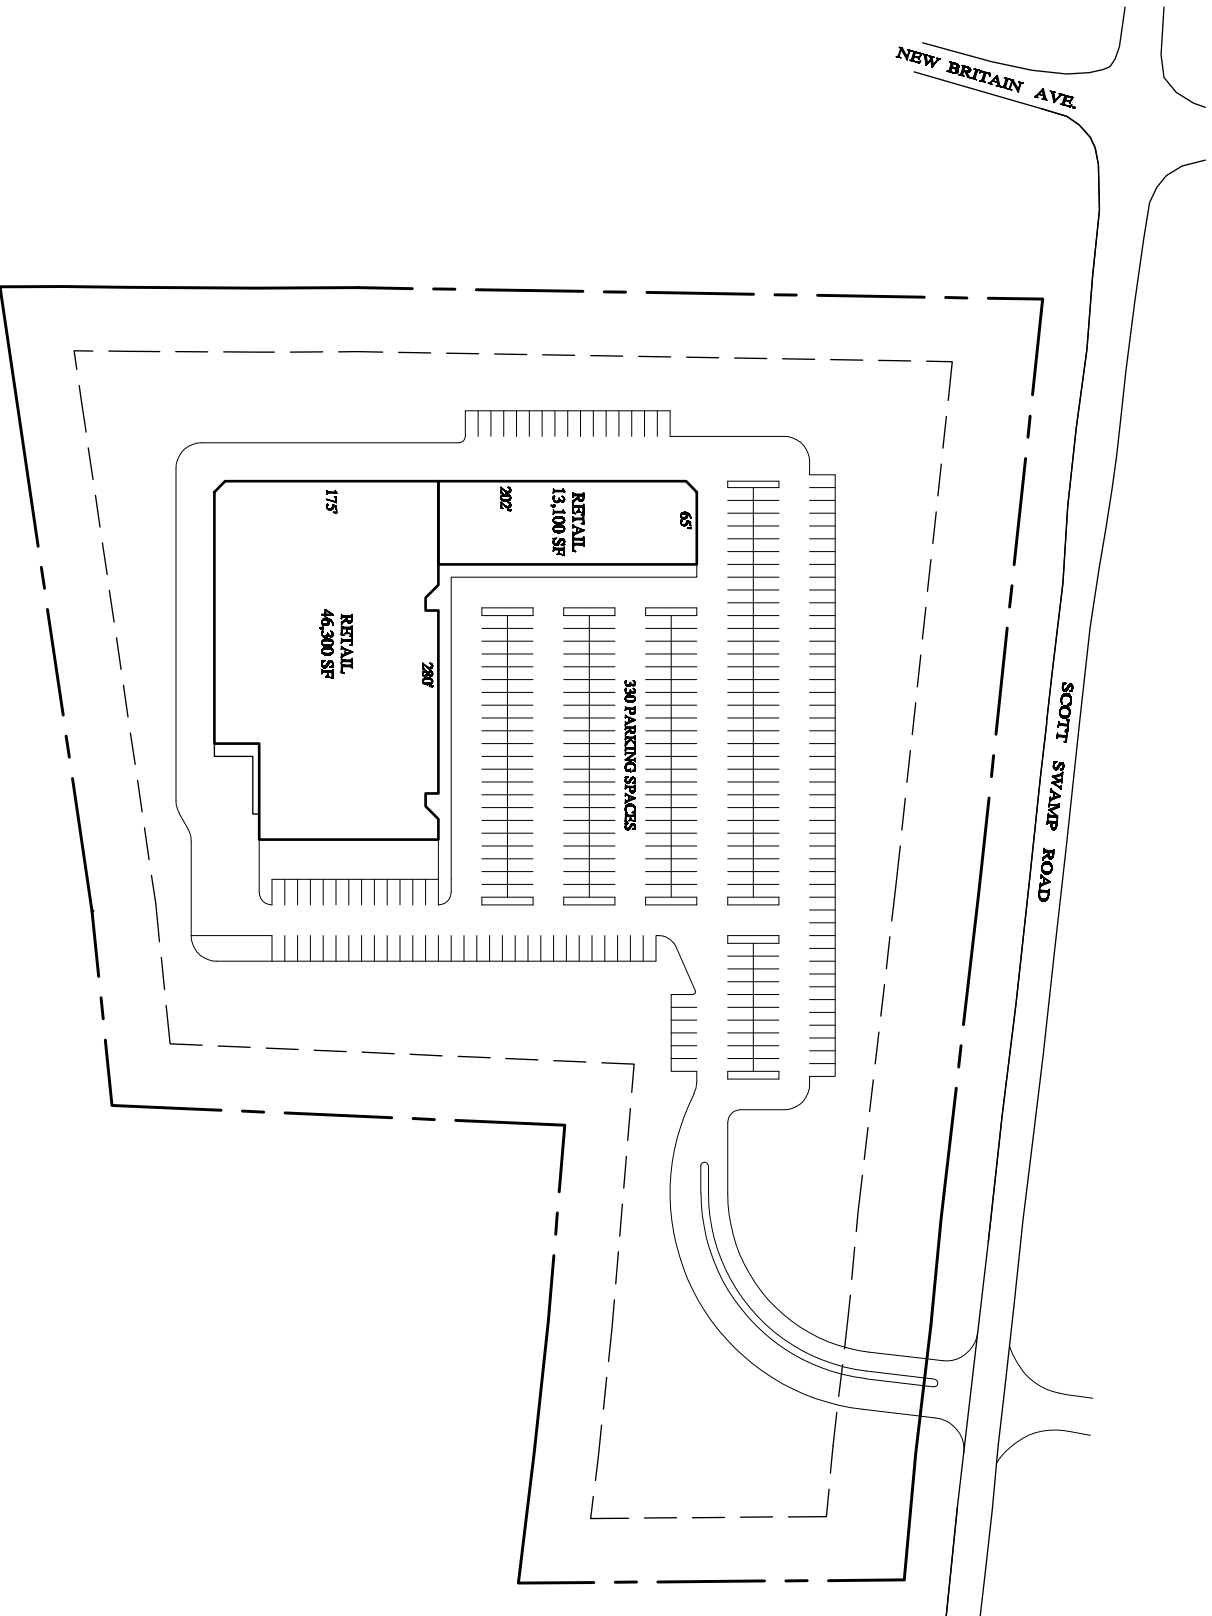

1 PROPOSED SITE PLAN

SCALE: 1"=150'