









SECOND FLOOR

| KEY | TENANT | SQUARE FOOTAGE |
|---|-------------|----------------|
|  | COMMON AREA | 1011 |
|  | | 1471 |
|  | | 873 |
|  | | 858 |
|  | | 609 |
|  | | 1370 |

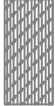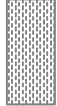

| | | |
|---|--------------------|-----------------|
| DATE | NO. | REVISION |
| CLIENT 10 CROSS ROAD PLAZA WEST HARTFORD, CT | | |
| TITLE TENANT FLOOR PLAN PARTIAL SECOND LEVEL | | |
| PROJECT NO. | SCALE 1/8" = 1'-0" | DATE: JAN. 2008 |
| DRAWN | | |
| DRAWING NO. | EC | |

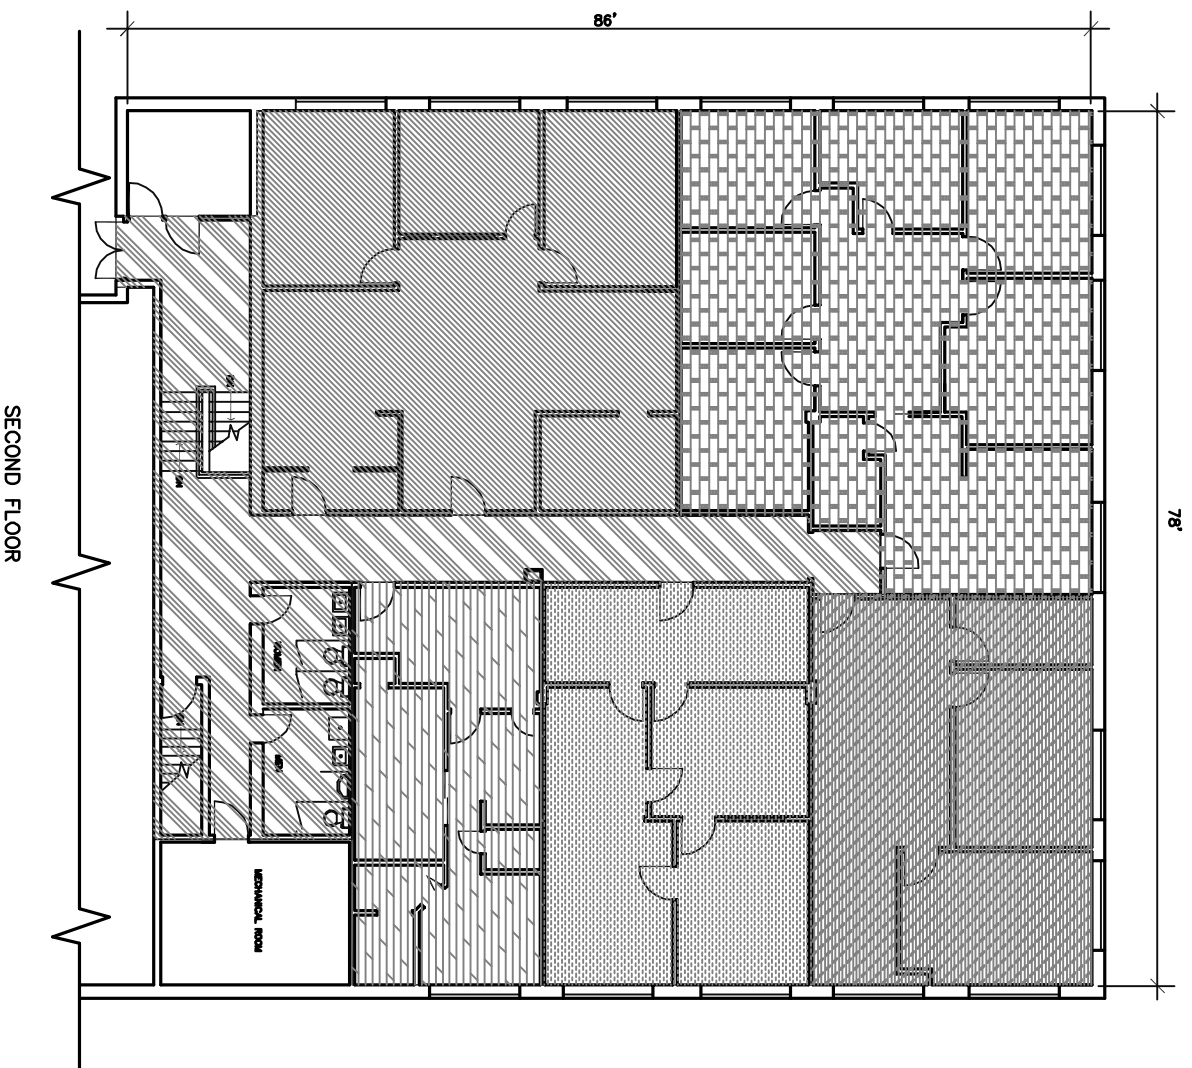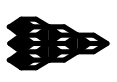

Kaplan Design
 Corporate Builders
 Project Management

200 Safford Avenue Drive East
 West Hartford, CT 06107
 Tel: 860-488-4100
 Fax: 860-488-4100
 Email: info@kaplan.com
 Kaplan Design Associates, LLC